


Disclaimer:  
-This plan is for indication use only  
-Contractors to check all dimensions and levels onsite  
-Any errors or commissions to be reported to HEART  
**IF IN DOUBT ASK**

**Key & Notes**

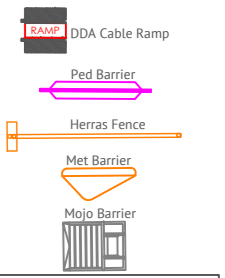


**PAX BASED ON: 3 PEOPLE PER M2**

Color	Area (m2)	Capacity (pax)
Pink	1A - 42m2	126pax
Pink	1B - 22m2	66pax
Pink	1C - 17m2	51pax - (Overflow)
Pink	1D - 26m2	78pax - (Overflow)
Blue	2A - 9m2	27pax
Blue	2B - 9m2	27pax
Blue	2C - 11m2	33pax
Blue	2D - 22m2	66pax
Blue	2E - 12m2	36pax - (Overflow)
Blue	2F - 17m2	51pax - (Overflow)
Blue	3A - Wheelchairs - 11m	
Blue	3B - 11m2	33pax
Blue	3C - 22m2	66pax - (Overflow)
Blue	3D - 22m2	66pax - (Overflow)
Blue	4A - 26m2	78pax
Blue	4B - removed	
Blue	5A - 29m2	87pax
Blue	5B - 20m2	60pax
Blue	5C - 22m2	66pax
Blue	6A - 32m2	96pax
Blue	6B - 32m2	96pax
Blue	7A - 20m2	60pax
Blue	7B - 41m2	123pax
Blue	8A - 27m2	81pax
Blue	8B - 26m2	78pax
Blue	East Overflow - 559m2	1077pax

Capacity: 1527 (pens) + 1077 (East overflow)

Meeting point A  
Crowd Pens: 4, 5

Meeting point B  
Crowd Pens: 1, 2, 3, 6, 7, 8

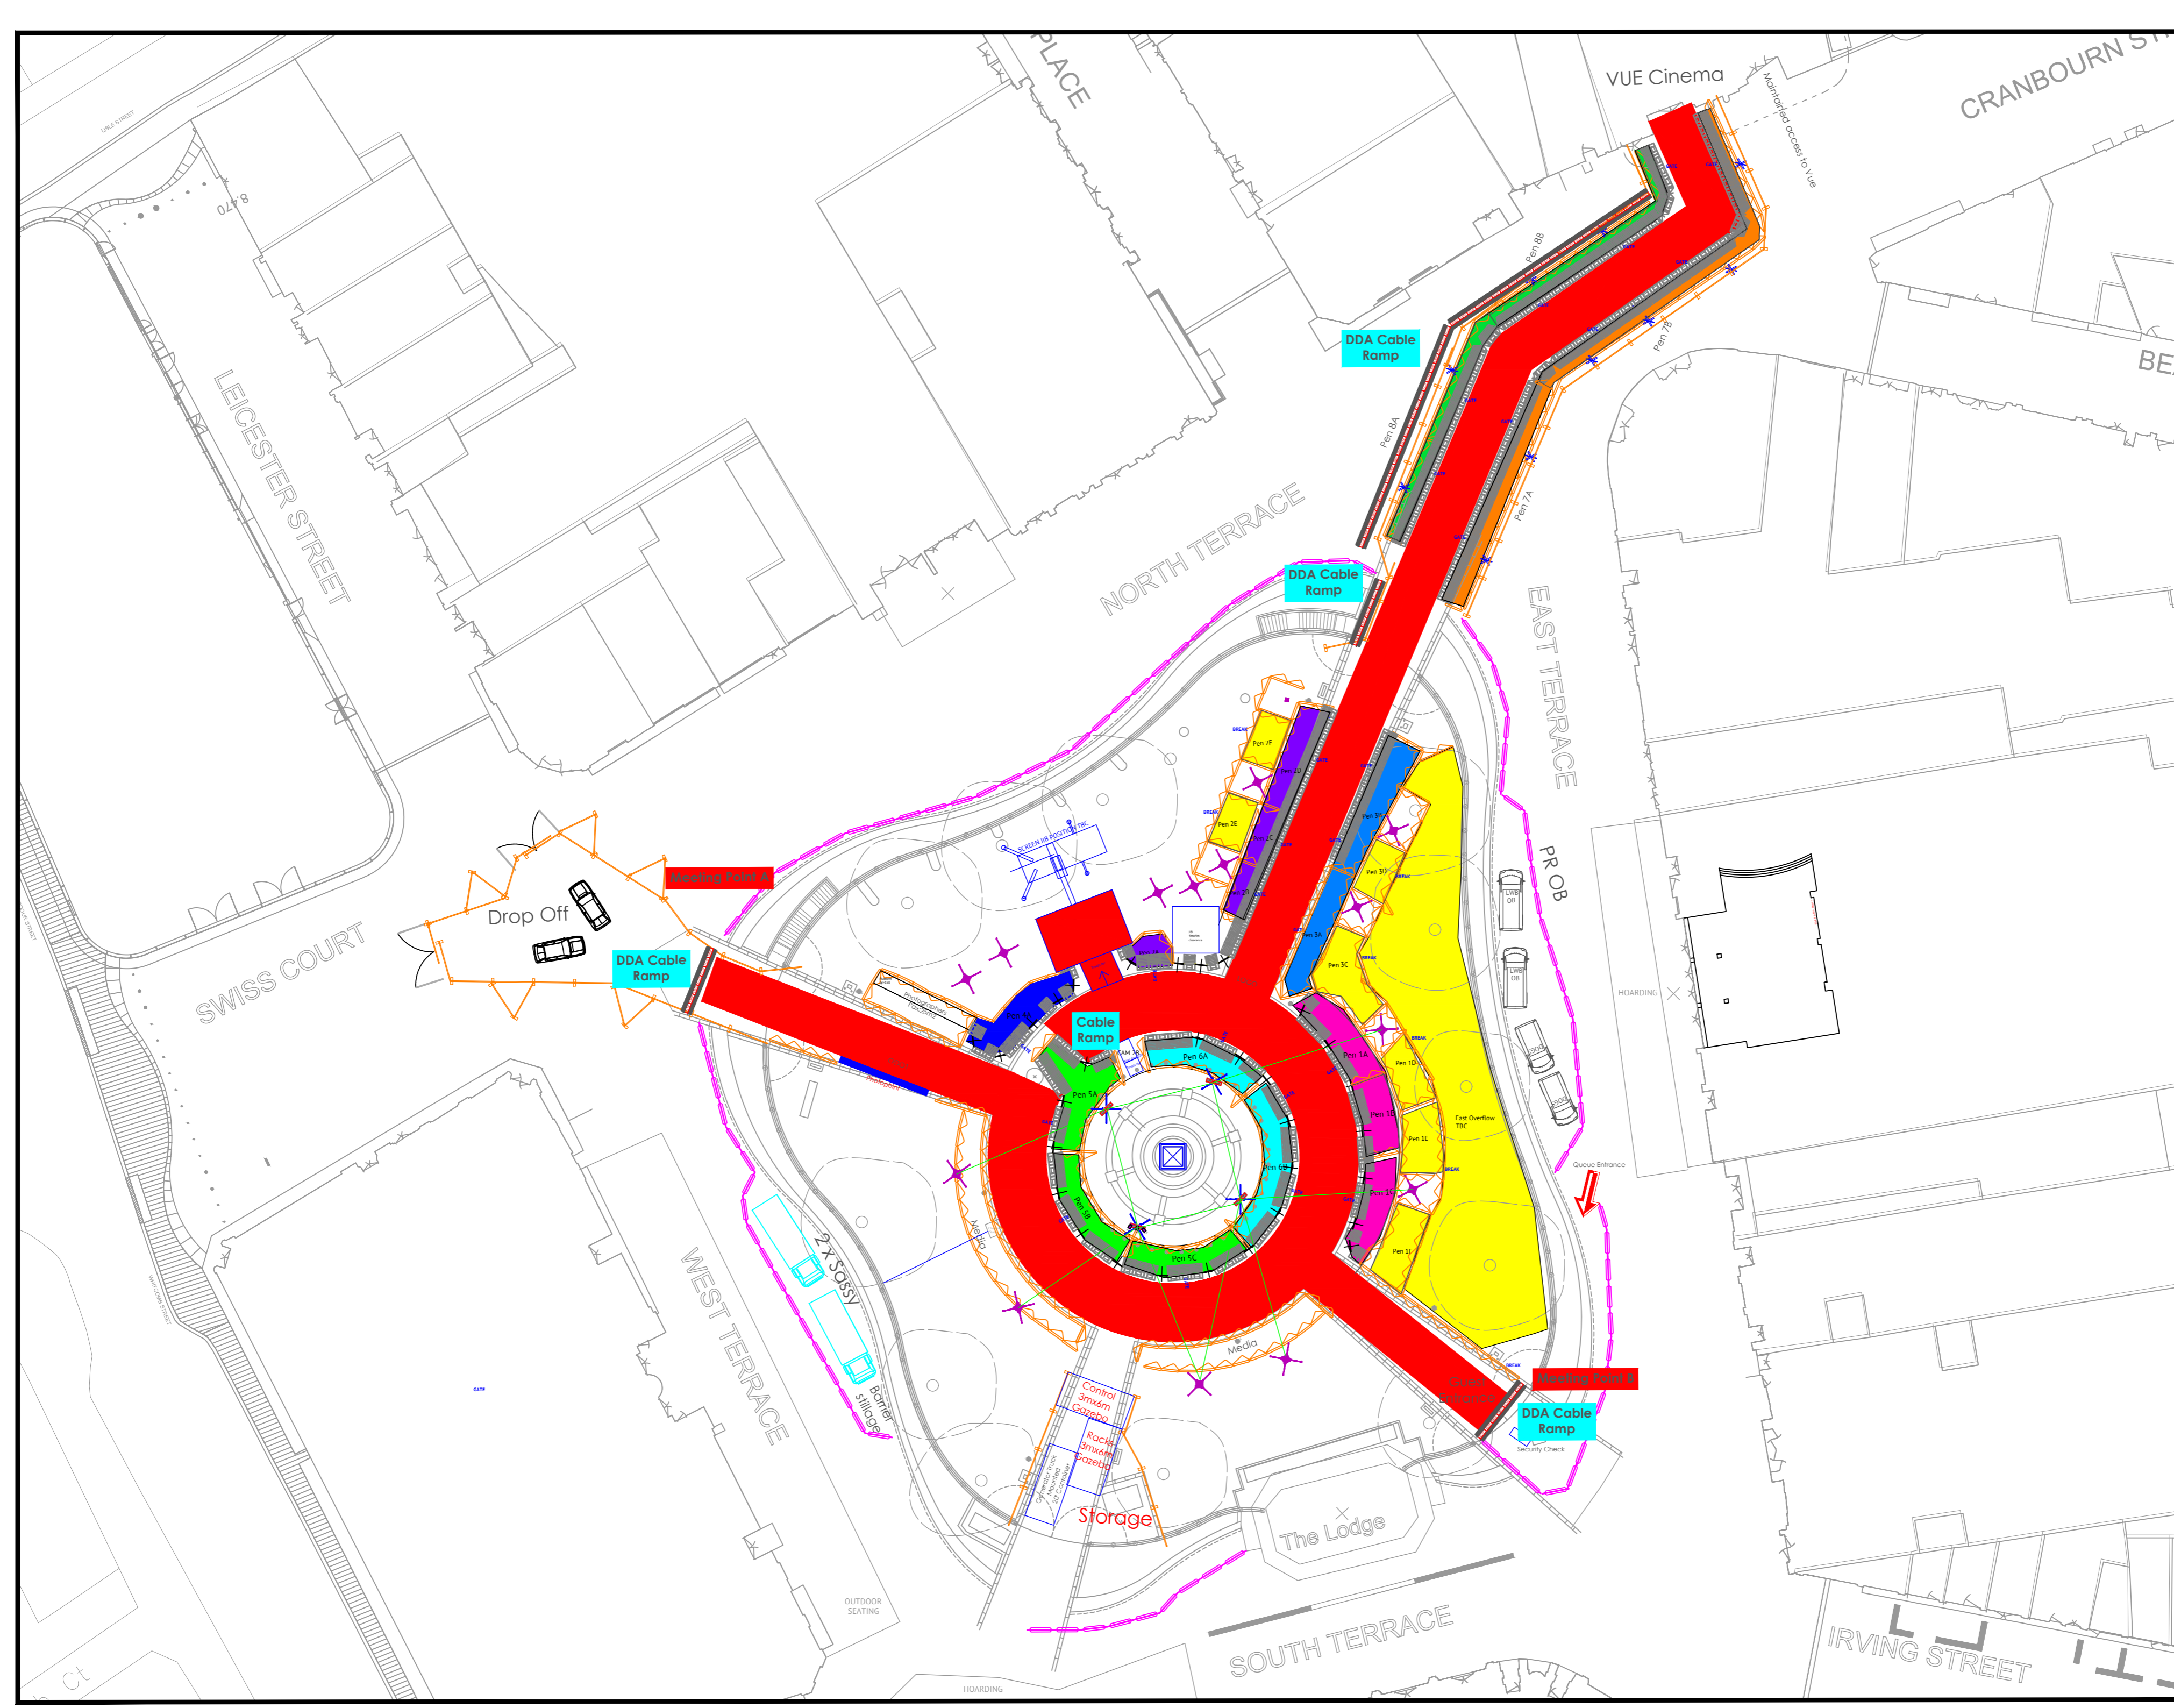

client Warner Brothers

project 744 A Star is Born

venue Leicester Square LONDON

drawing title SitePlan.A2

scale XXXX@A2	plotted 20/09/2018 12:00
drawing 744_003	revision Rv_19
get in 26/09/18	get out 27/09/18
des. JW	drawn JW/AW/RB
	prod.m. RB